




Novoform Permanent Formwork for reinforced foundations 80 inches to 120 inches deep
Method of Installation

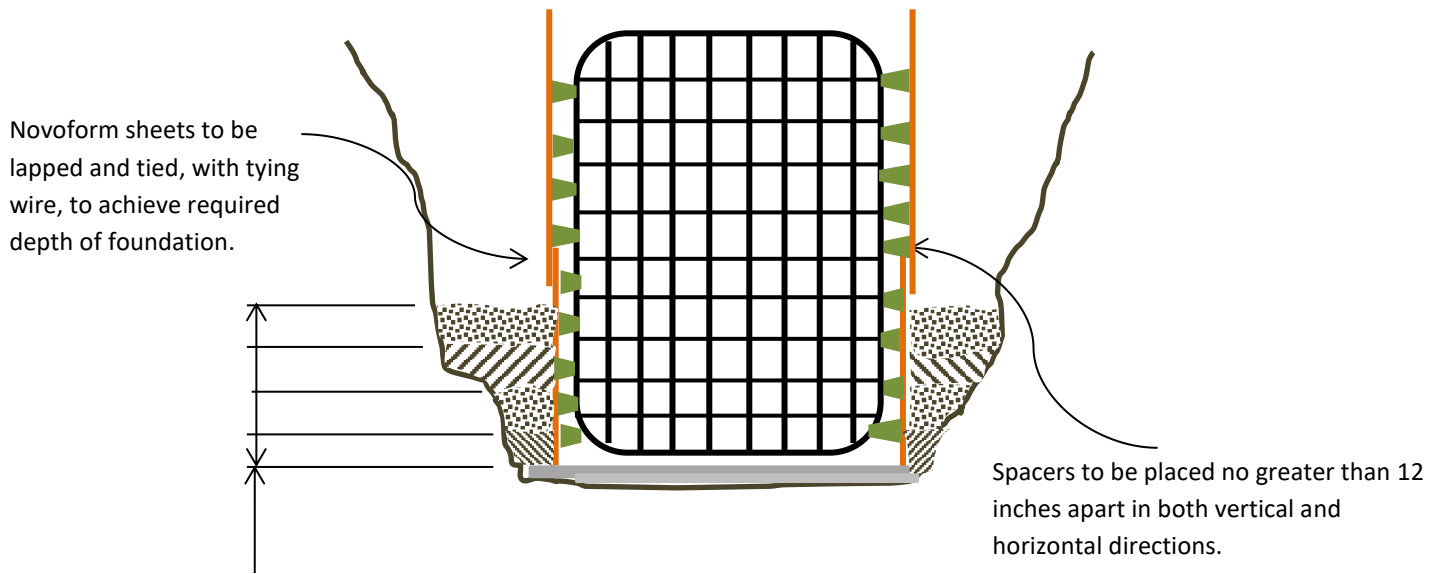

Backfill once compacted. Should be in stages of no more than approx. 6 inches and ideally the concrete foundation to be poured at same time to counter the pressure of compacted backfill.

